




WOODLAND ROAD GREEN INFRASTRUCTURE PITTSBURGH, PA


CEC: 181-806



PLAN VIEW

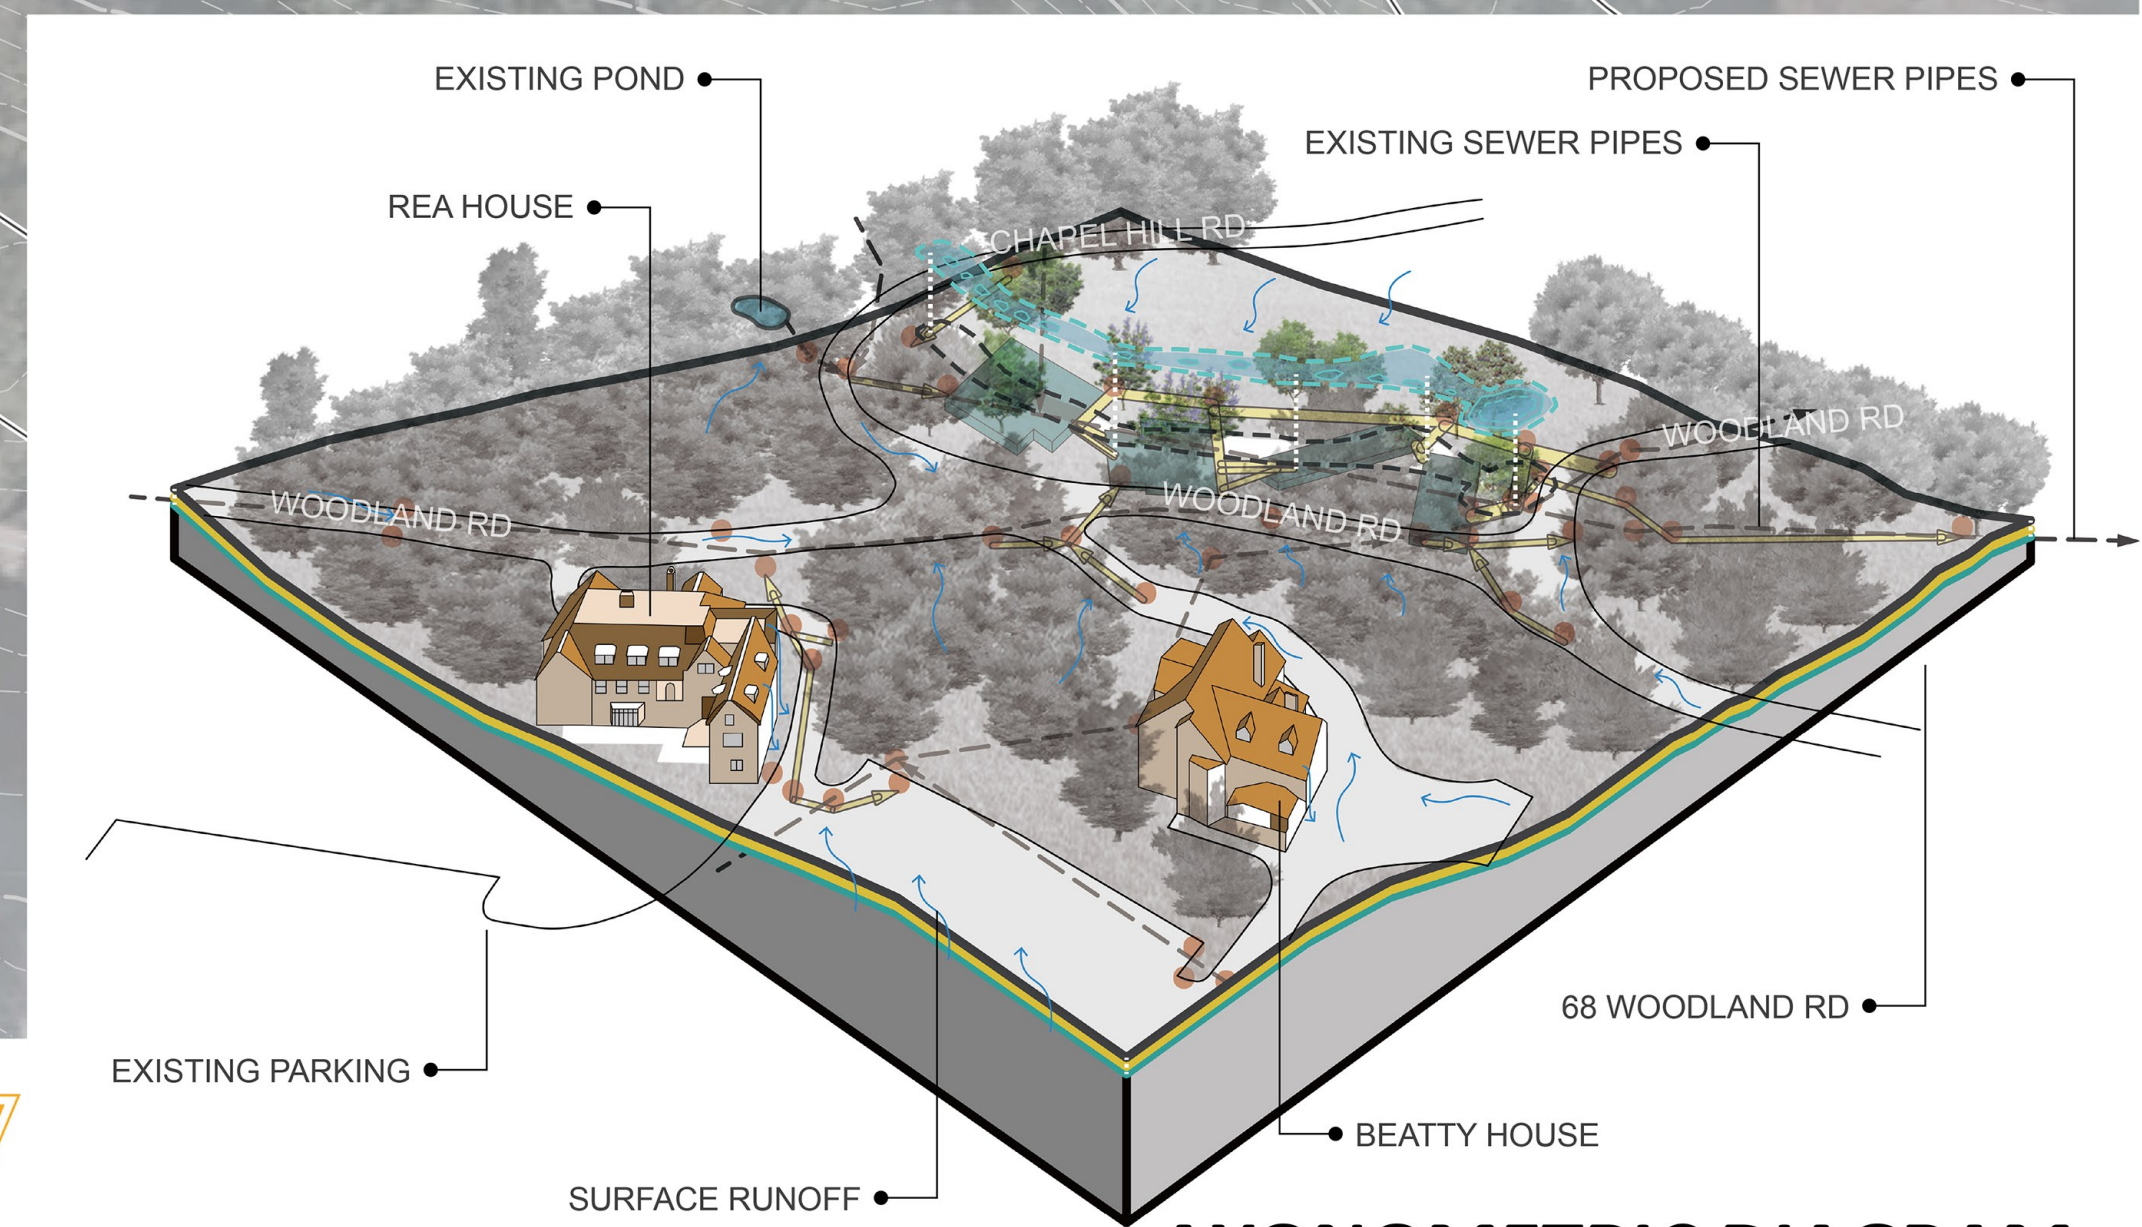

AXONOMETRIC DIAGRAM

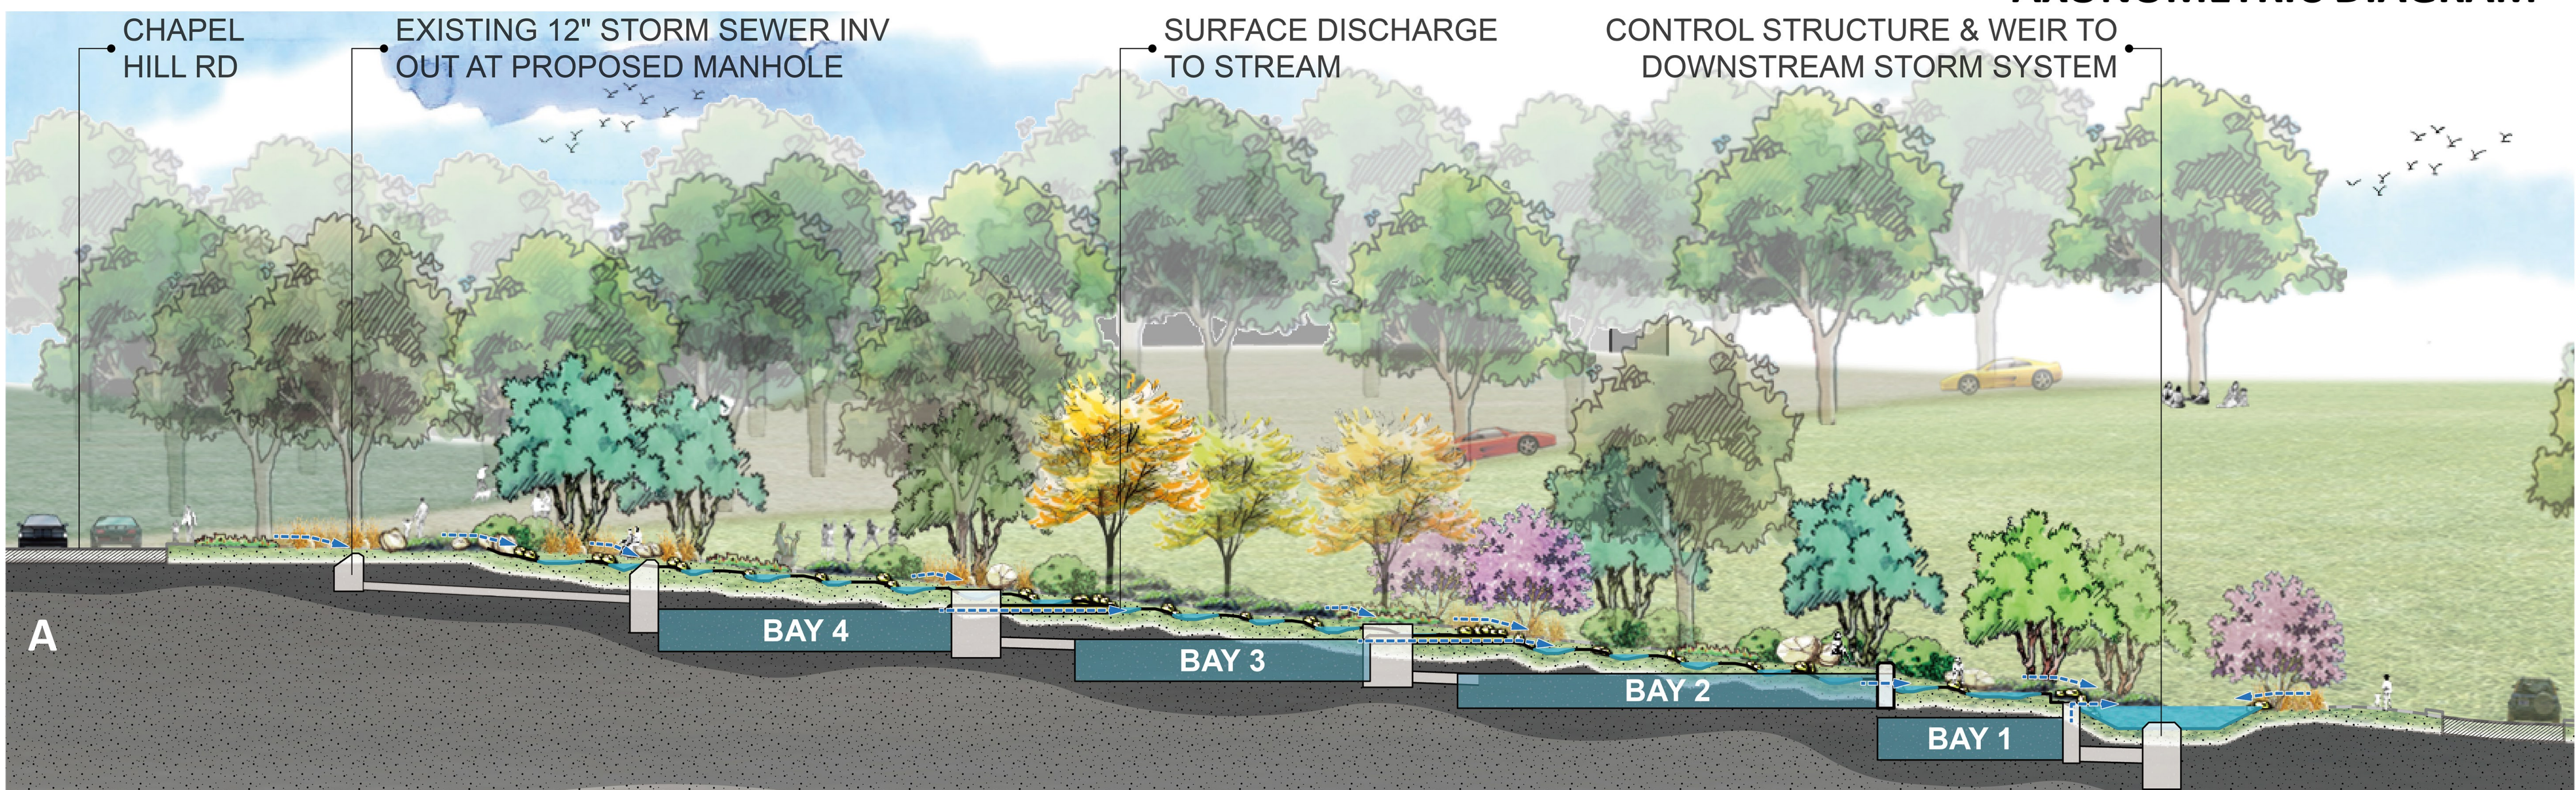

SECTION ELEVATION



Pittsburgh
Water & Sewer
Authority

chatham
UNIVERSITY

CEC
Civil & Environmental Consultants, Inc.